


NOTE: THE PROPOSED PROJECT IS LOCATED
IN HOUMA, LOUISIANA.

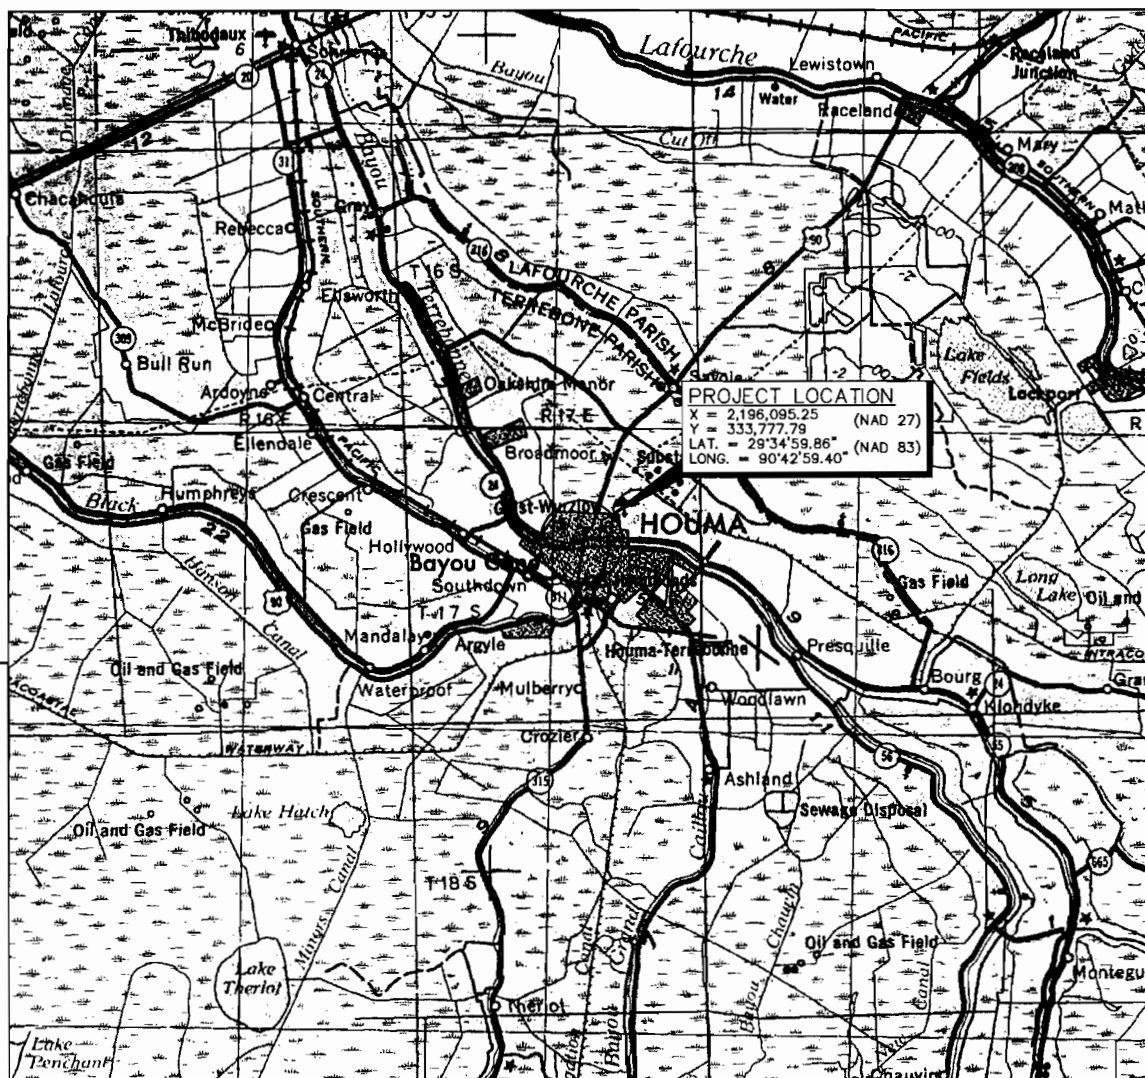

VICINITY MAP

NO.	DATE	REVISION
-----	------	----------

SETTOON TOWING, L.L.C.


PROPOSED DOCK AND PILING CLUSTERS
ALONG THE GULF INTRACOASTAL WATERWAY
LOCATED IN SECTION 105, T17S-R17E,
TERREBONNE PARISH, LOUISIANA



T. BAKER SMITH & SON, INC
CIVIL ENGINEERS - SURVEYORS - ENVIRONMENTAL RESEARCH
P.O. BOX 2266 HOUMA, LOUISIANA 70361

DRAWN BY: RPT	SHEET 1 OF 5
APPROVED BY: JBP	ACAD FILE # 051259C01.dwg
SCALE: 1" = 250,000'	JOB # 2005.1259
DATE: 6/25/07	MAP NO.

TERREBONNE PARISH, LOUISIANA
T 17 S- R 17 E
SECTIONS 105

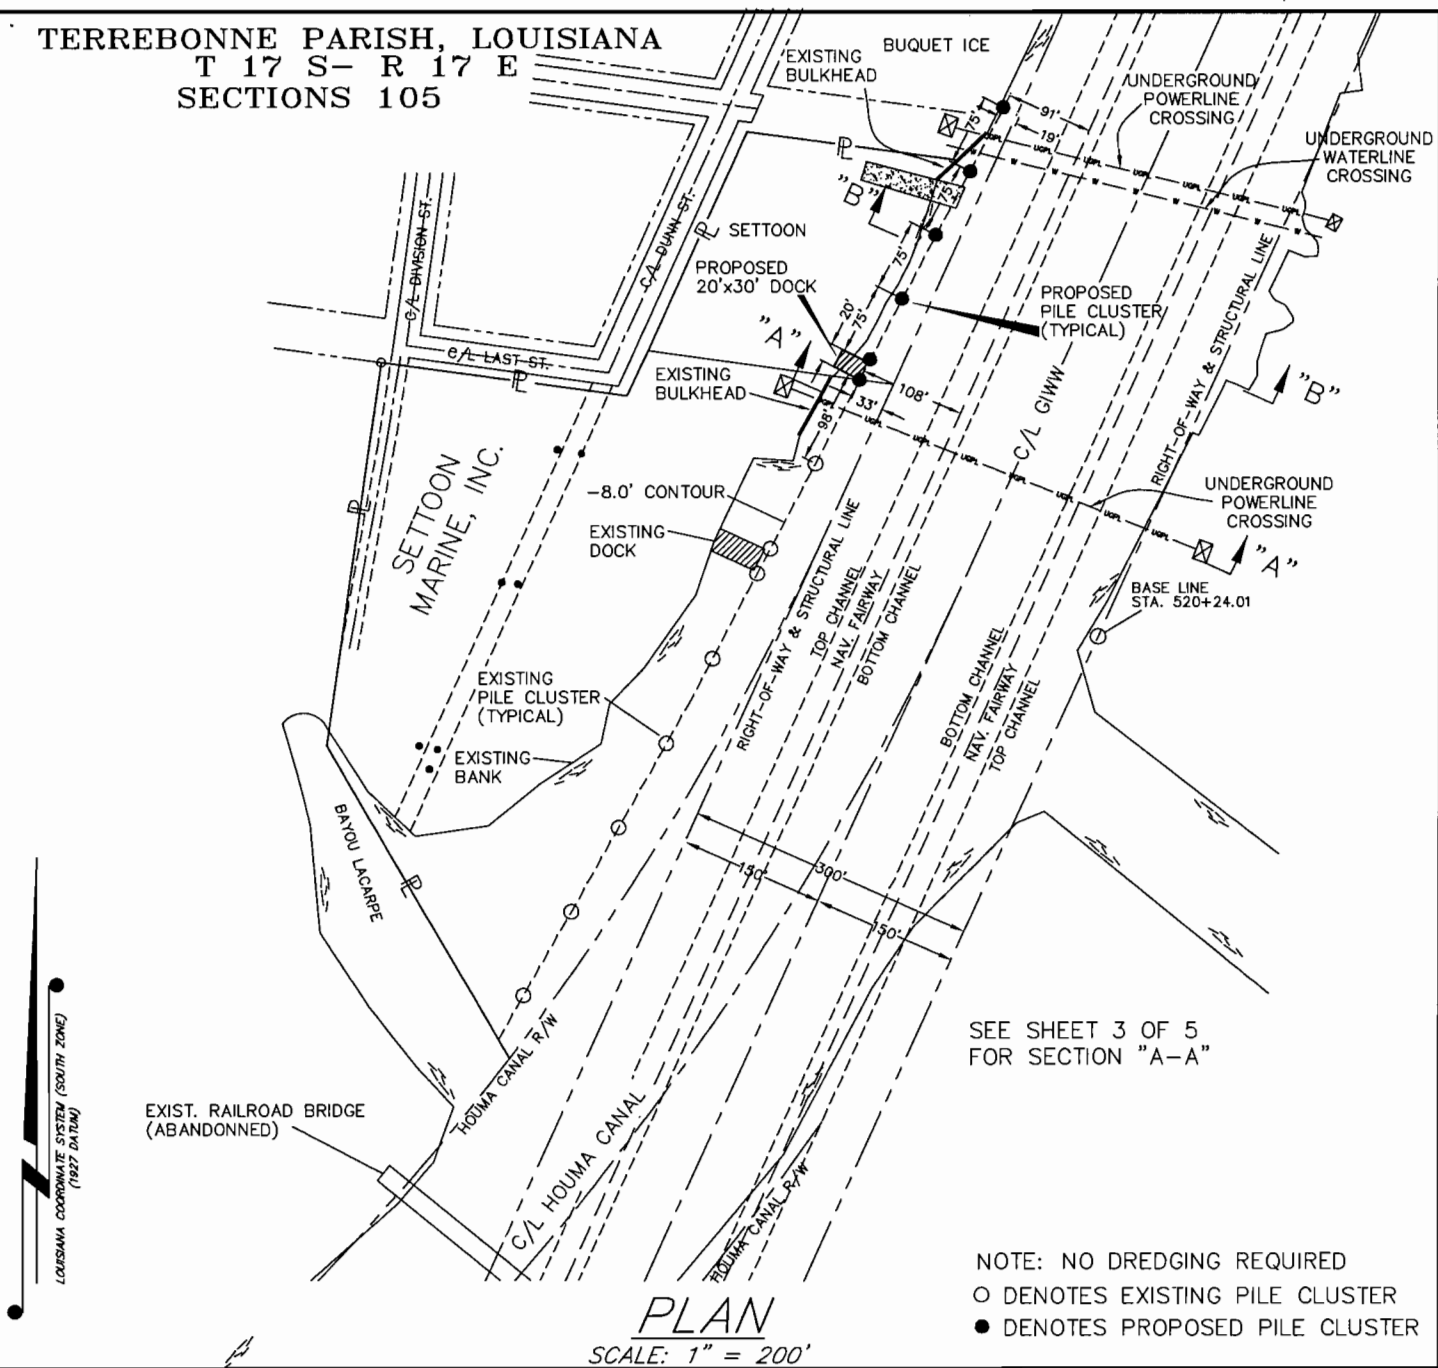

NO.	DATE	REVISION
-----	------	----------


SETTOON TOWING, L.L.C.

**PROPOSED DOCK AND PILING CLUSTERS
ALONG THE GULF INTERCOASTAL WATER WAY
LOCATED IN SECTION 105, T17S-R17E,
TERREBONNE PARISH, LOUISIANA**




T. BAKER SMITH
PROFESSIONAL CONSULTANTS SINCE 1913
(985) 888-1050 www.tbsmith.com

DRAWN BY:	RPT	SHEET	2	OF	5
APPROVED BY:	JBP	DRAWING NAME:	051259C2.dwg		
SCALE:	1"=200'	JOB NUMBER:	2005.1259		
DATE:	6/25/07	MAP NUMBER:			

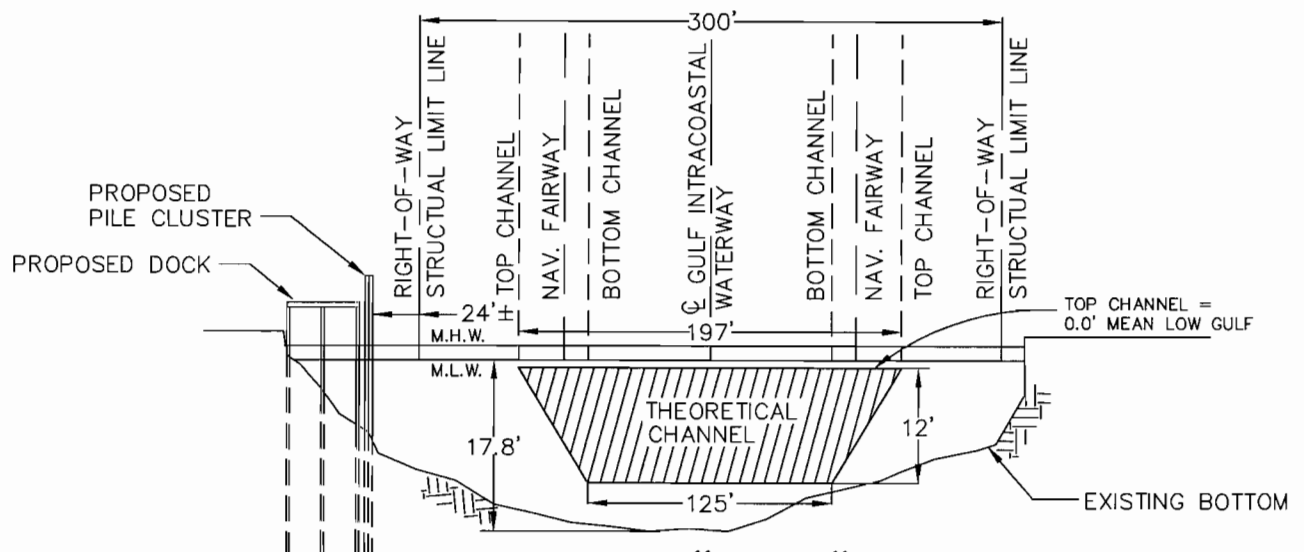

SECTION "A-A"

LOOKING NORTHEASTERLY
SCALE: 1" = 100' HORIZ.
1" = 20' VERT.

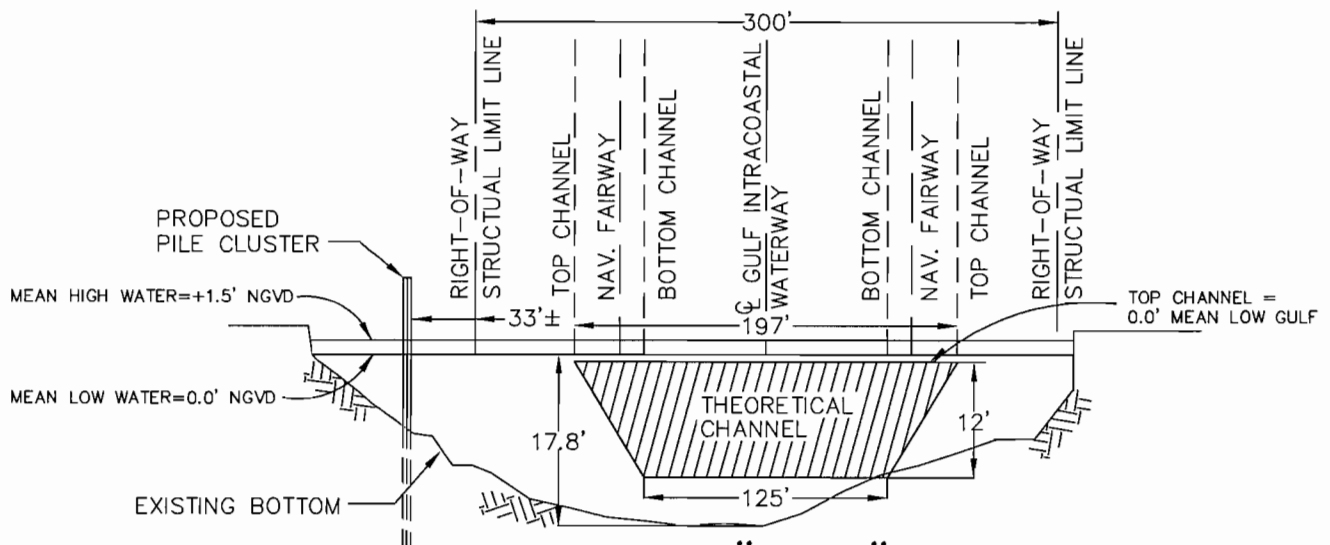

SECTION "B-B"

LOOKING NORTHEASTERLY
SCALE: 1" = 100' HORIZ.
1" = 20' VERT.

NO.	DATE	REVISION
-----	------	----------


SETTOON TOWING, L.L.C.

PROPOSED DOCK AND PILING CLUSTERS
ALONG THE GULF INTRACOASTAL WATERWAY
LOCATED IN SECTION 105, T17S-R17E,
TERREBONNE PARISH, LOUISIANA




T. BAKER SMITH & SON, INC
CIVIL ENGINEERS - SURVEYORS - ENVIRONMENTAL RESEARCH
P.O. BOX 2266 HOUMA, LOUISIANA 70361

DRAWN BY: RPT	SHEET 3 OF 5
APPROVED BY: JBP	ACAD FILE # 051259C03.dwg
SCALE: AS SHOWN	JOB # 2005.1259
DATE: 6/25/07	MAP NO.

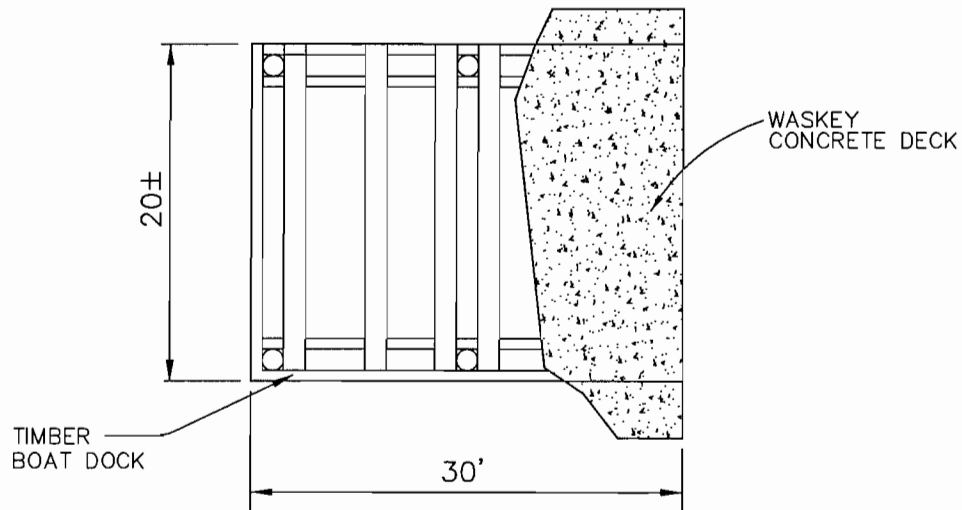

BOAT DOCK PLAN

NOT TO SCALE

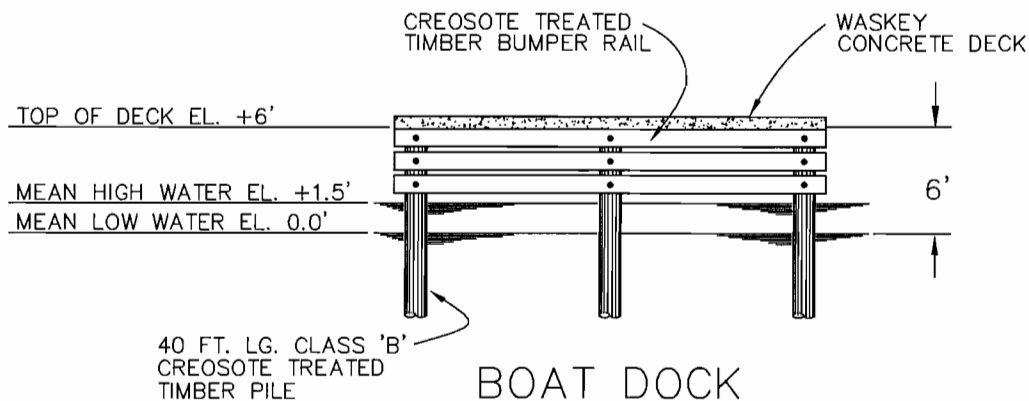

BOAT DOCK ELEVATION

NOT TO SCALE

NO.

DATE

REVISION

SETTOON TOWING, L.L.C.

PROPOSED DOCK AND PILING CLUSTERS
ALONG THE GULF INTRACOASTAL WATERWAY
LOCATED IN SECTION 105, T17S-R17E,
TERREBONNE PARISH, LOUISIANA



T. BAKER SMITH & SON, INC

CIVIL ENGINEERS - SURVEYORS - ENVIRONMENTAL RESEARCH
P.O. BOX 2266 HOUMA, LOUISIANA 70361

DRAWN BY: RPT

SHEET 4 OF 5

APPROVED BY: JBP


ACAD FILE # 051259C04.dwg

SCALE: 1"=10' (PLOT)

JOB # 2005.1259

DATE: 6/25/07

MAP NO.

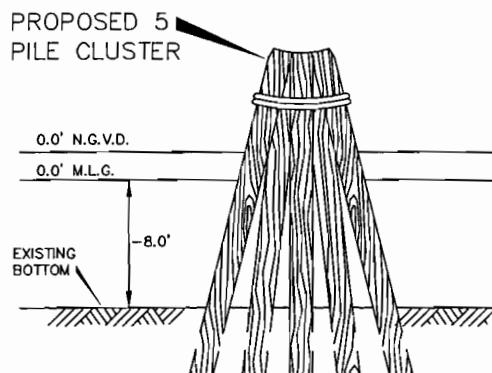

TYPICAL 5 PILE CLUSTER
NOT TO SCALE

NOTES

- 1) ALL STRUCTURES, FACILITIES, WELL AND PIPELINES/FLOWLINES OCCURRING IN OPEN WATER AREAS OR IN OILFIELD CANALS OR SLIPS SHALL BE REMOVED WITHIN 120 DAYS OF ABANDONMENT OF THE FACILITIES FOR THE HEREIN PERMITTED USE UNLESS PRIOR WRITTEN APPROVAL TO LEAVE SUCH STRUCTURES IN PLACE IS RECEIVED FROM THE COASTAL MANAGEMENT DIVISION. THIS CONDITION DOES NOT PRECLUDE THE NECESSITY FOR REVISING THE CURRENT PERMIT OR OBTAINING A SEPARATE COASTAL USE PERMIT, SHOULD ONE BE REQUIRED, FOR SUCH REMOVAL ACTIVITIES.
- 2) STRUCTURES MUST ALSO BE MARKED/LIGHTED IN ACCORDANCE WITH U.S. COAST GUARD REGULATIONS.
- 3) IN ORDER TO ENSURE THE SAFETY OF ALL PARTIES, THE PERMITEE SHALL CONTACT THE LOUISIANA ONE CALL SYSTEM (1-800-272-3020) A MINIMUM OF 96 HOURS PRIOR TO THE COMMENCEMENT OF CONSTRUCTION ACTIVITIES.

NO.	DATE	REVISION
-----	------	----------

SETTOON TOWING, L.L.C.

**PROPOSED DOCK AND PILING CLUSTERS
ALONG THE GULF INTRACOASTAL WATERWAY
LOCATED IN SECTION 105, T17S-R17E,
TERREBONNE PARISH, LOUISIANA**



T. BAKER SMITH & SON, INC
CIVIL ENGINEERS - SURVEYORS - ENVIRONMENTAL RESEARCH
P.O. BOX 2266 HOUMA, LOUISIANA 70361

DRAWN BY: RPT	SHEET 5 OF 5
APPROVED BY: JBP	ACAD FILE # 051259C05.dwg
SCALE: 1"= 60' (PLOT)	JOB # 2005.1259
DATE: 6/25/07	MAP NO.

